

PLANT SCHEDULE - SHEET L-1.0

SCREENING TREES

QTY	KEY	BOTANICAL NAME	COMMON NAME	SIZE	ROOT	NOTES
3	AR	ACER RUBRUM 'RED SUNSET'	RED SUNSET MAPLE	2"-2.5" CAL.	BALL & BURLAP	(N)
3	AS	ACER SACCHARUM 'LEGACY'	LEGACY SUGAR MAPLE	2.5"-3" CAL.	B&B	(N)
2	AC	AMELANCHIER CANADEN. 'GLENFORM'	GLENFORM SERVICEBERRY	7'-8' HT.	MULTI B&B	(N)
8	BN	BETULA NIGRA 'HERITAGE'	HERITAGE RIVER BIRCH	14'-16' HT.	MULTI B&B	(N)
12	PG	PICEA GLAUCA	WHITE SPRUCE	8'-10' HT.	HEAVY B&B	(N)
2	QR	QUERCUS RUBRA	RED OAK	3"-3.5" CAL.	B&B	(N)
11	JV	JUNIPERUS VIRGINIANA 'HILLSPIRE'	HILLSPIRE EASTERN RED CEDAR	8'-10' HT.	B&B	(N)

SCREENING UNDERSTORY SHRUBS

20	AA	ARONIA ARBUTIFOLIA 'BRILLANTISSIMA'	RED CHOKEBERRY	3'-4' HT.	#7 CONT.	4' O.C. (N)
36	CAH	CLETHRA ALNIFOLIA 'HUMMINGBIRD'	HUMMINGBIRD SUMMERSWEET	18"-24" HT.	#3 CONT.	3' O.C. (N)
8	FG	FOTHERGILLA GARDENII	DWARF FOTHERGILLA	15"-18" HT.	#2 CONT.	3' O.C. (N)
8	HV	HAMAMELIS VIRGINIANA	COMMON WITCHHAZEL	4'-5' HT.	B&B	10' O.C. (N)
20	IVF	ILEX VERTICILLATA 'FEMALE'	SPARKLEBERRY WINTERBERRY	30"-36" HT.	#7 CONT.	5' O.C. (N)
2	IVM	ILEX VERTICILLATA 'MALE'	5TH GENTLEMAN WINTERBERRY	18"-24" HT.	#3 CONT.	5' O.C. (N)
21	IVH	ITEA VIRGINICA 'HENRY'S GARNET'	HENRY'S GARNET SWEETSPIRE	24"-30" HT.	#5 CONT.	3' O.C. (N)
12	RC	RHODODENDRON CAROLINIANUM	CAROLINA RHODODENDRON	3'-4' HT.	B&B	5' O.C. (N)
18	RM	RHODODENDRON MAXIMUM	ROSEBAY RHODODENDRON	6'-7' HT.	B&B	6' O.C. (N)
141	RA	RHUS AROMATICA 'GRO-LOW'	GRO LOW FRAGRANT SUMAC	18"-24" HT.	#3 CONT.	3' O.C. (N)
11	VP	VIBURNUM PRUNIFOLIUM	BLACKHAW VIBURNUM	6'-7' HT.	B&B	8' O.C. (N)



PERENNIALS

106	HF	HEMEROCALLIS FULVA	TAWNY ORANGE DAYLILY	NA	#1 CONT.	24" O.C.
-----	----	--------------------	----------------------	----	----------	----------

O.C. = ON-CENTER SPACING
(N) = NATIVE SPECIES

LEGEND

- PROPERTY LINE
- 132 --- EXISTING CONTOUR
- EXISTING DECIDUOUS TREE TO REMAIN
- ⊙ EXISTING EVERGREEN TREE TO REMAIN
- PROPOSED DECIDUOUS TREE
- ⊙ PROPOSED EVERGREEN TREE
- ▨ TURF HATCH (5,734 SF)
- ▩ FOUNDATION PLANTING HATCH (2,807 SF)
- ⊠ TREE TAG
- ⊙ SHRUB TAG
- ⊙ PERENNIAL TAG
- ⊕ PROPOSED LIGHT STANDARD LOCATION

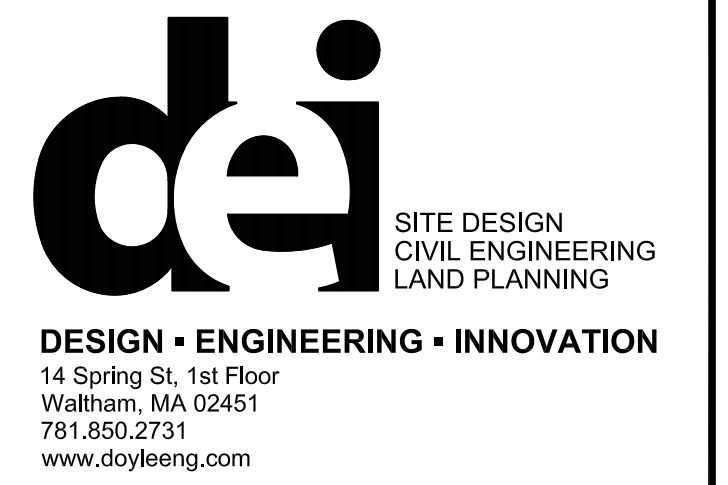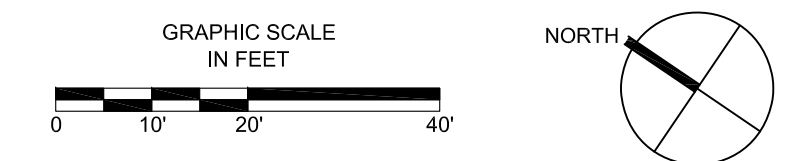

No.	Description	Date
5	ZBA SUBMISSION	11.14.16
4	ZBA SUBMISSION	10.17.16
3	ZBA SUBMISSION	09.23.16
2	ZBA SUBMISSION	07.25.16
1	ZBA SUBMISSION	12.09.15

DWG ISSUE & REVISION HISTORY

Stamp

Key Plan

Project Title:
**269 NORTH AVE
WESTON, MA**

Drawing Title:
**LANDSCAPE
SCREENING PLAN**

Project No.: 2013-0008 Scale: 1"=20'
 Drawn By: VA
 Checked By: KC
 Approved By: KC
 Date: OCTOBER 1, 2015

Drawing No. **L-1.0**