

PLANT SCHEDULE - SHEET L-1.0

SCREENING TREES

QTY	KEY	BOTANICAL NAME	COMMON NAME	SIZE	ROOT	NOTES
3	AR	ACER RUBRUM 'RED SUNSET'	RED SUNSET MAPLE	2"-2.5" CAL.	BALL & BURLAP	(N)
3	AS	ACER SACCHARUM 'LEGACY'	LEGACY SUGAR MAPLE	2.5"-3" CAL.	B&B	(N)
4	AC	AMELANCHIER CANADEN. 'GLENFORM'	GLENFORM SERVICEBERRY	7'-8' HT.	MULTI B&B	(N)
7	BN	BETULA NIGRA 'HERITAGE'	HERITAGE RIVER BIRCH	14'-16" HT.	MULTI B&B	(N)
15	PG	PICEA GLAUCA	WHITE SPRUCE	8'-10" HT.	HEAVY B&B	(N)
4	QR	QUERCUS RUBRA	RED OAK	3"-3.5" CAL.	B&B	(N)


SCREENING UNDERSTORY SHRUBS

QTY	KEY	BOTANICAL NAME	COMMON NAME	SIZE	ROOT	NOTES
54	AA	ARONIA ARBUTIFOLIA 'BRILLIANTISSIMA'	RED CHOKEBERRY	3'-4" HT.	#7 CONT.	4' O.C. (N)
30	CAH	CLETHRA ALNIFOLIA 'HUMMINGBIRD'	HUMMINGBIRD SUMMERSWEET	18"-24" HT.	#3 CONT.	3' O.C. (N)
6	FG	FOTHERGILLA GARDENII	DWARF FOTHERGILLA	15"-18" HT.	#2 CONT.	3' O.C. (N)
6	HV	HAMAMELIS VIRGINIANA	COMMON WITCHHAZEL	4'-5" HT.	B&B	10' O.C. (N)
20	IVF	ILEX VERTICILLATA 'FEMALE'	SPARKLEBERRY WINTERBERRY	30"-36" HT.	#7 CONT.	5' O.C. (N)
1	IVM	ILEX VERTICILLATA 'MALE'	5TH GENTLEMAN WINTERBERRY	18"-24" HT.	#3 CONT.	5' O.C. (N)
25	IVH	ITEA VIRGINICA 'HENRY'S GARNET'	HENRY'S GARNET SWEETSPIRE	24"-30" HT.	#5 CONT.	3' O.C. (N)
19	RC	RHODODENDRON CAROLINIANUM	CAROLINA RHODODENDRON	3'-4" HT.	B&B	5' O.C. (N)
19	RM	RHODODENDRON MAXIMUM	ROSEBAY RHODODENDRON	6'-7" HT.	B&B	6' O.C. (N)
149	RA	RHUS AROMATICA 'GRO-LOW'	GRO LOW FRAGRANT SUMAC	18"-24" HT.	#3 CONT.	3' O.C. (N)
10	VP	VIBURNUM PRUNIFOLIUM	BLACKHAW VIBURNUM	6'-7" HT.	B&B	8' O.C. (N)

PERENNIALS


QTY	KEY	BOTANICAL NAME	COMMON NAME	SIZE	ROOT	NOTES
95	HF	HEMEROCALLIS FULVA	TAWNY ORANGE DAYLILY	NA	#1 CONT.	24" O.C.

O.C. = ON-CENTER SPACING
(N) = NATIVE SPECIES

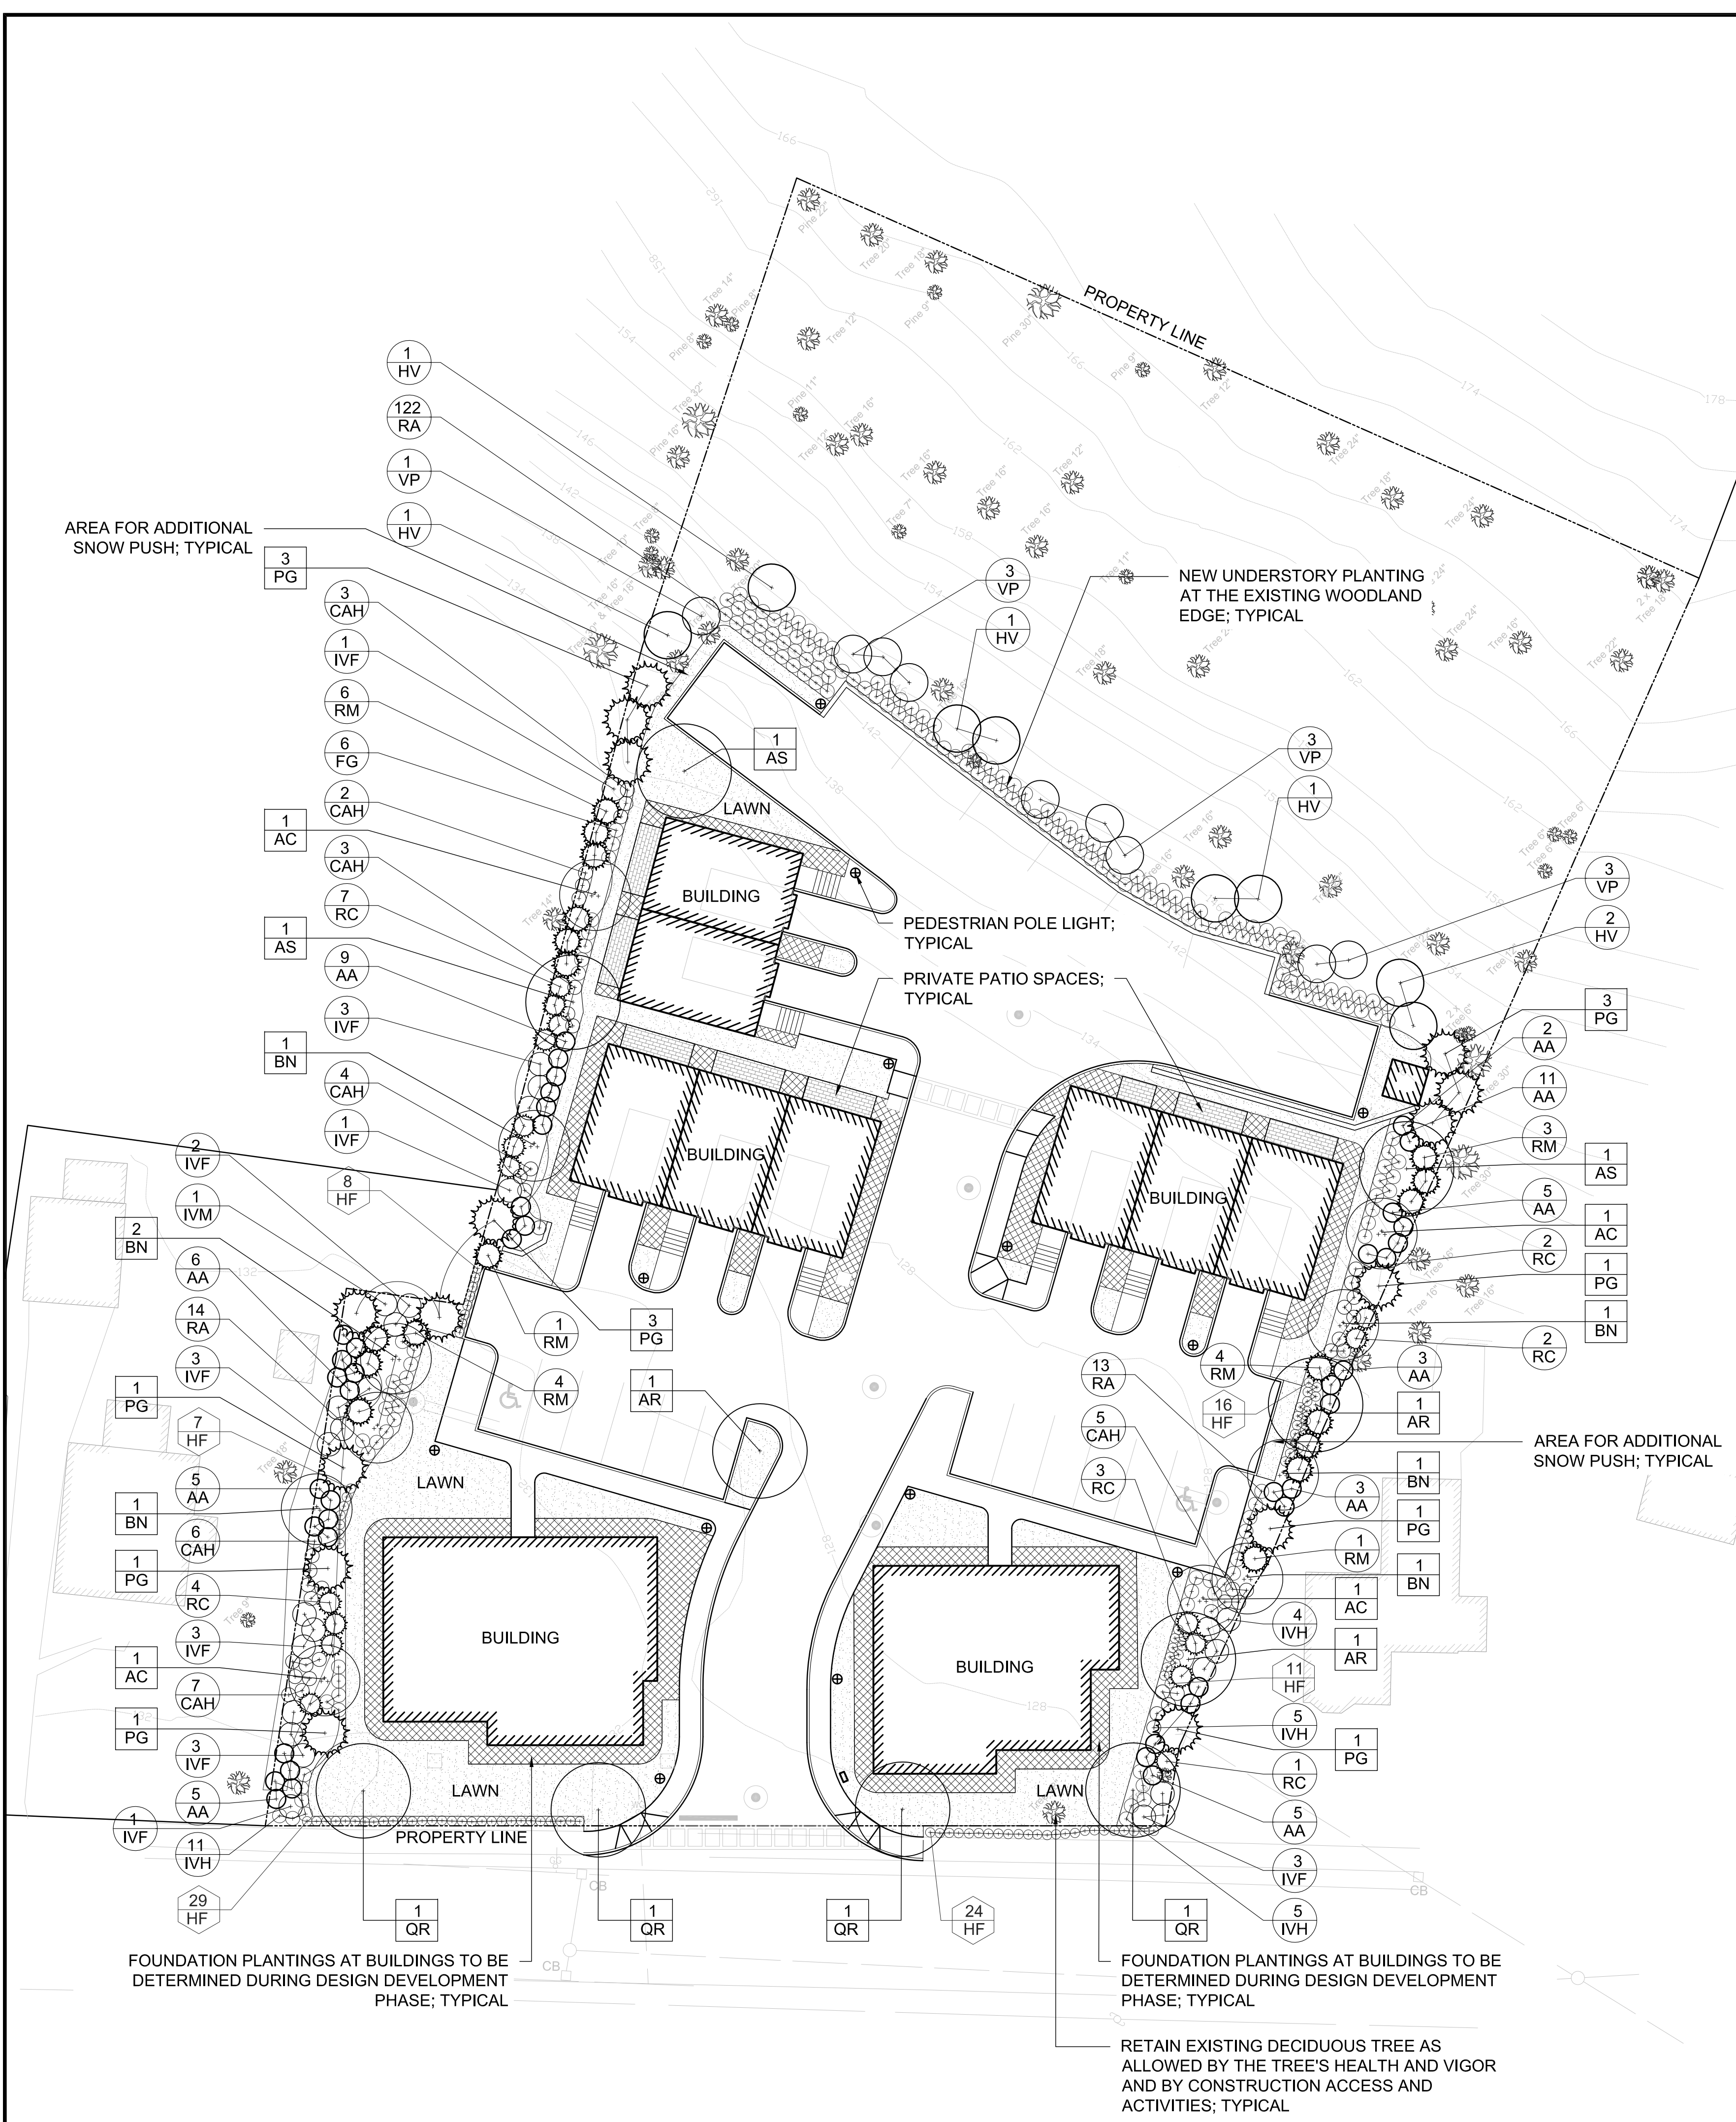

LEGEND

- PROPERTY LINE
- - - - - 132 - - - - - EXISTING CONTOUR
- EXISTING TREE TO REMAIN
- PROPOSED DECIDUOUS TREE
- PROPOSED EVERGREEN TREE
- TURF HATCH (5,851 SF)
- FOUNDATION PLANTING HATCH (3,076 SF)
- TREE TAG
- SHRUB TAG
- PERENNIAL TAG
- PROPOSED LIGHT STANDARD LOCATION

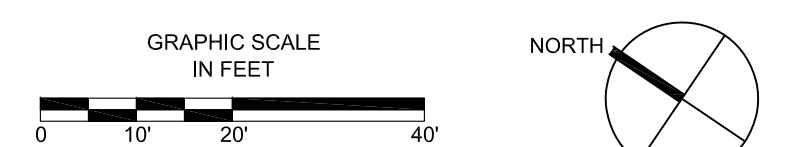

No.	Description	Date
3	ZBA SUBMISSION	10.26.16
2	ZBA SUBMISSION	07.25.16
1	ZBA SUBMISSION	12.09.15

DWG ISSUE & REVISION HISTORY

Stamp

Key Plan

Project Title:
269 NORTH AVE WESTON, MA

Drawing Title:

Drawing Title:
LANDSCAPE SCREENING PLAN

Project No.:	2013-0008	Scale:	1"=20'
Drawn By:	VA	Checked By:	KC
Approved By:	KC	Date:	OCTOBER 1, 2015

Drawing No.	L-1.0
-------------	-------