


3/11/2020 L:\19040\CURRENT\CUTSHEETS\FIGURES\19040 - Trail Grading.dwg  
Madison Blanchard

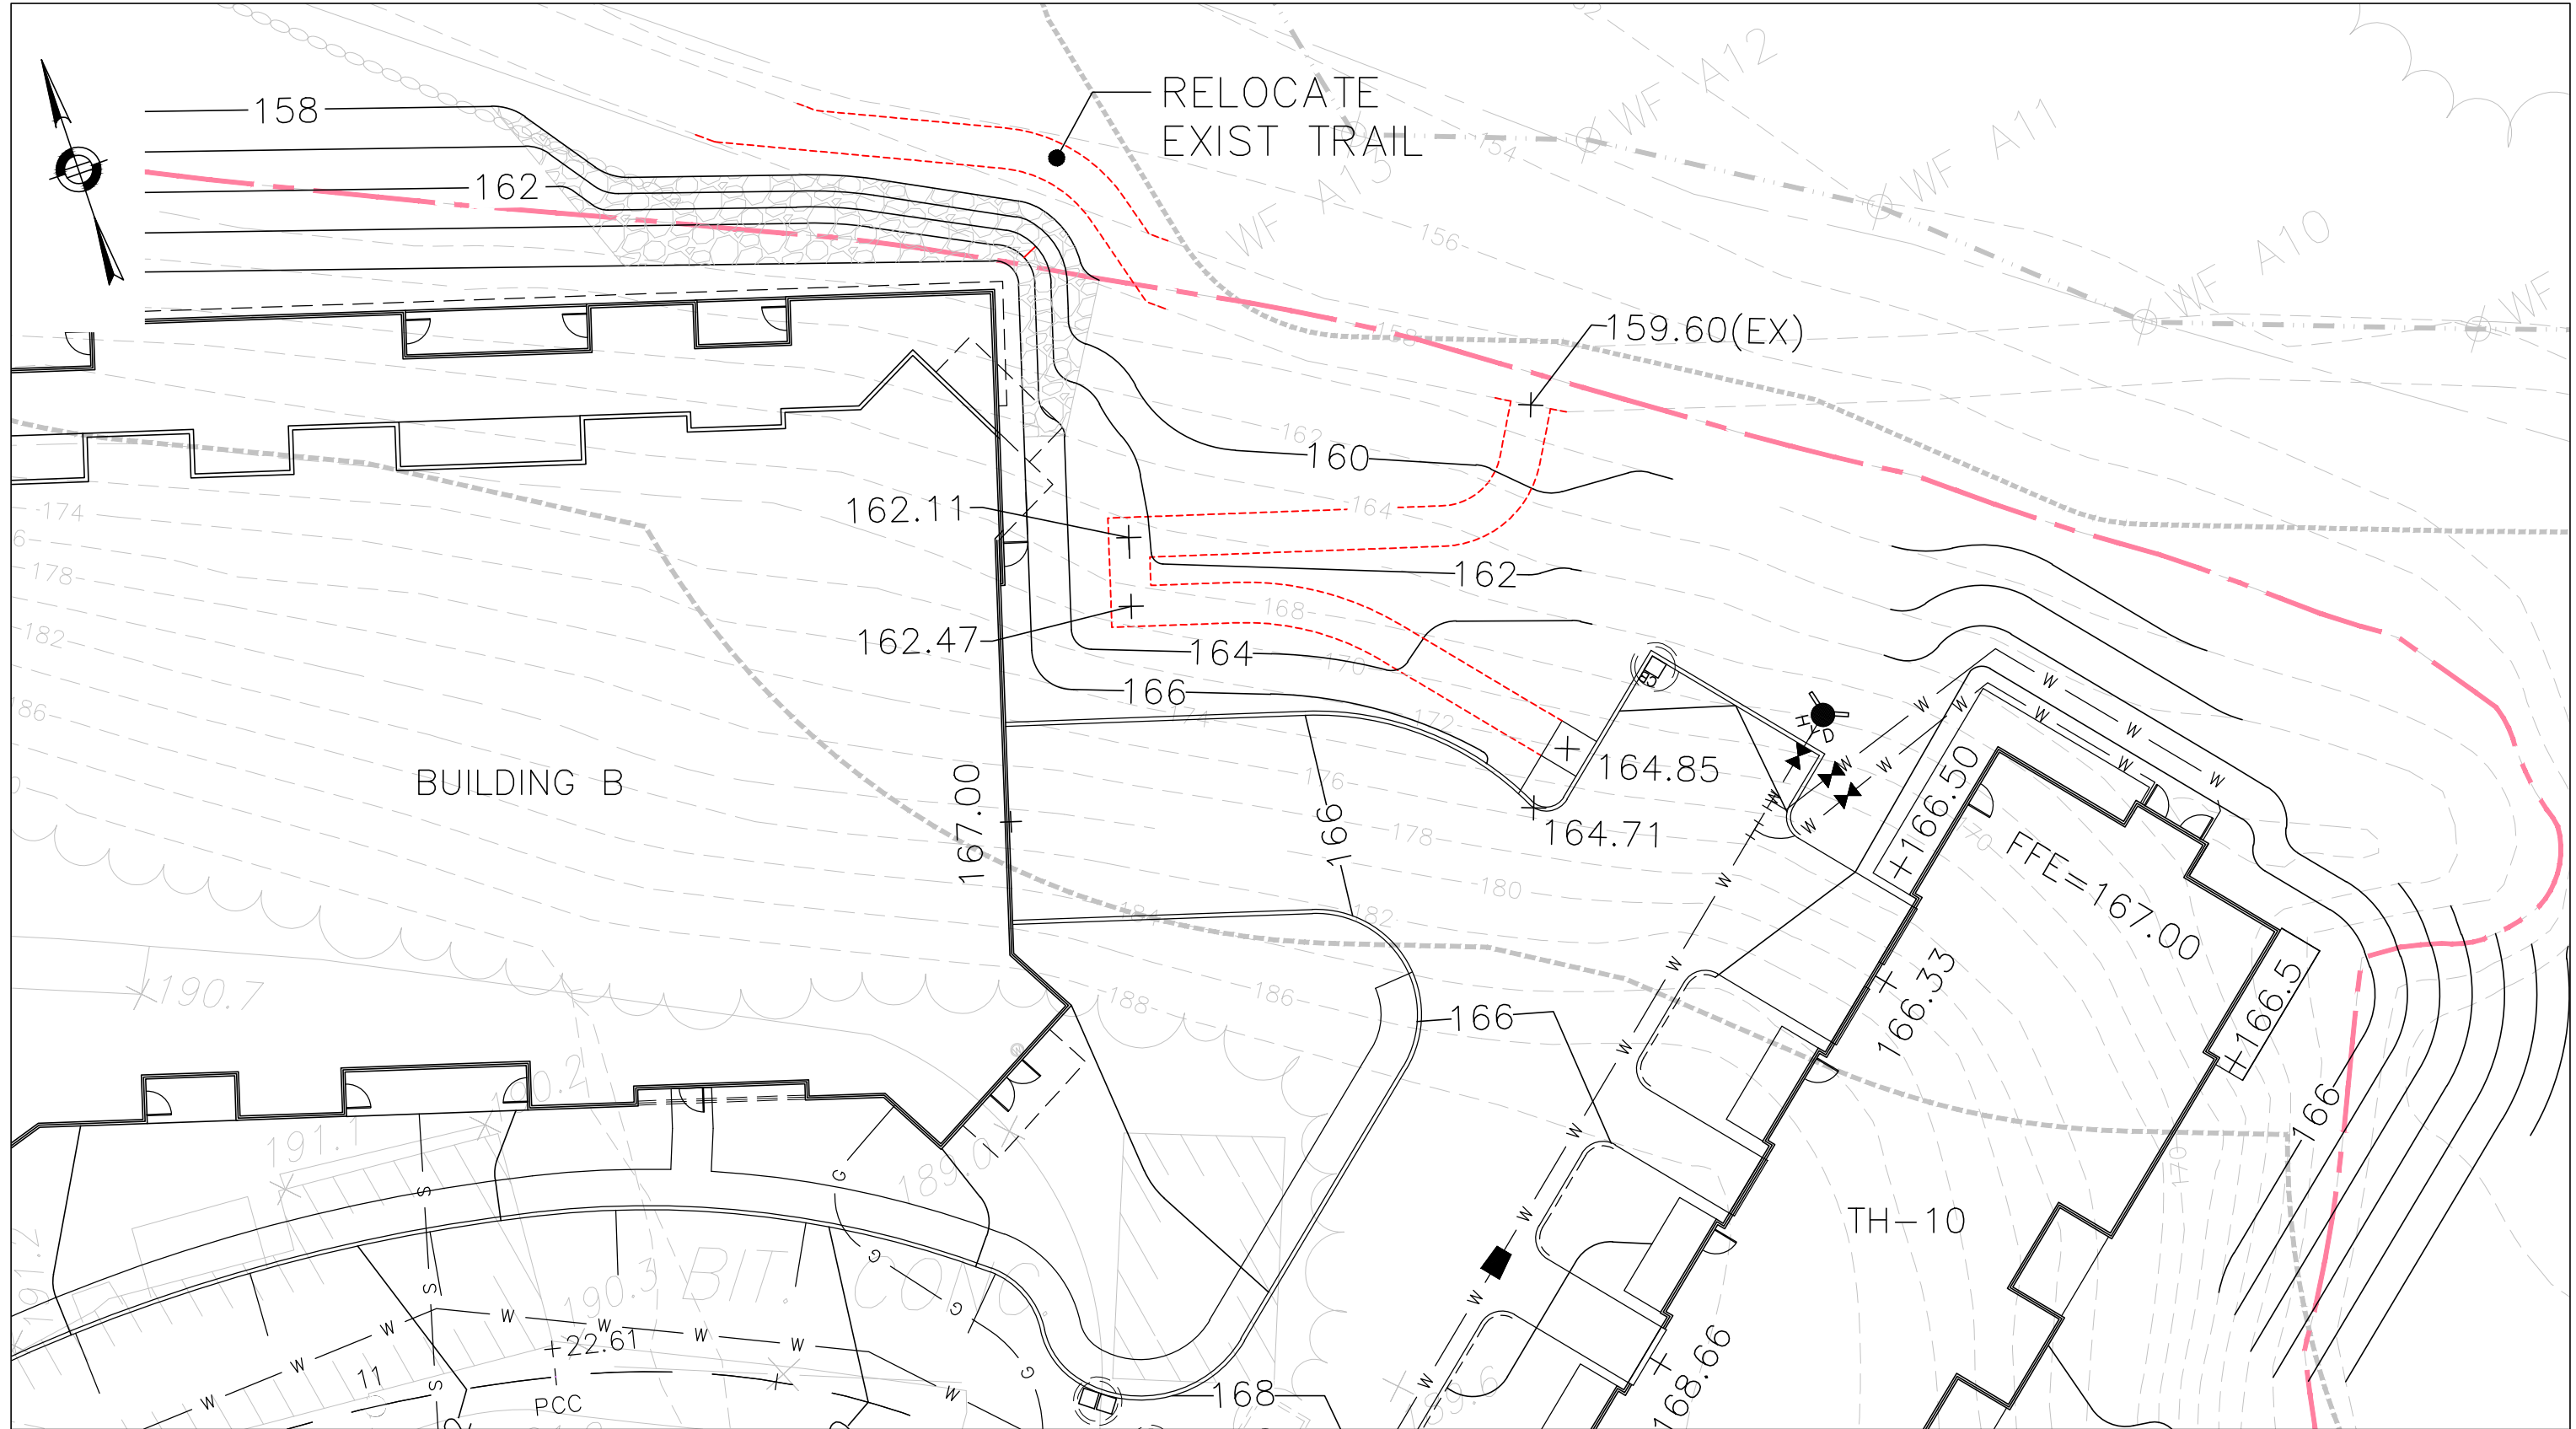

**HOWARD STEIN HUDSON**  
11 Beacon Street, Suite 1010  
Boston, MA 02108  
www.hshassoc.com

PROPOSED TRAIL GRADING  
MODERA WESTON

SKETCH	HSH-SK T1
DATE:	03/11/2020
JOB	19040.00
SCALE:	1"=20'
DWG REF:	C3.01