

LIGHTING SCHEDULE						
SYMBOL	FIXTURE TYPE	MANUFACTURER'S MODEL NUMBER	TYPE OF BULB	RATED LUMENS	NUMBER OF FIXTURES	TOTAL LUMENS
A	POST LIGHT	THE GREAT OUTDOORS VANIRA PLACE POST MOUNT LANTERN 8126-A188-PL	13 WATT SPIRAL PL	825	16	13200
B	DOOR WALL MOUNT	PROGRESS LIGHTING WISH LED MEDIUM WALL LANTERN P6085-2030K9	17W LED #93053641	1211	12	14532
C	OVERHEAD SCONCE	THE GREAT OUTDOORS VANIRA PLACE WALL MOUNT 8122-A188-PL	13 WATT SPIRAL PL	825	13	10725
TOTAL NUMBER OF LUMENS ALL FIXTURES:						38457

LANDSCAPE LIGHTING NOTES



THIS PLAN IS PREPARED BY **KAREN SEBASTIAN, LLC** LANDSCAPE ARCHITECTURE, 44 LEONARD STREET, WALTHAM, MA. 617-529-6719

SEE PLAN L-1.0 LANDSCAPE SCREENING PLAN BY TERRA INK, ARLINGTON, MA FOR ALL OTHER ADDITIONAL LANDSCAPE INFORMATION.

dei SITE DESIGN
CIVIL ENGINEERING
LAND PLANNING

DESIGN • ENGINEERING • INNOVATION

14 Spring St, 1st Floor
Waltham, MA 02451
781.850.2731
www.doyleeng.com

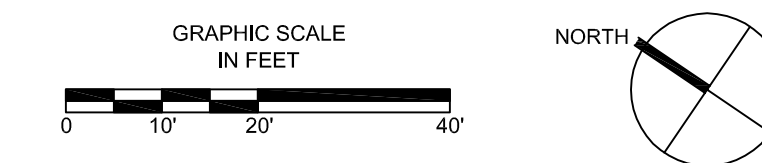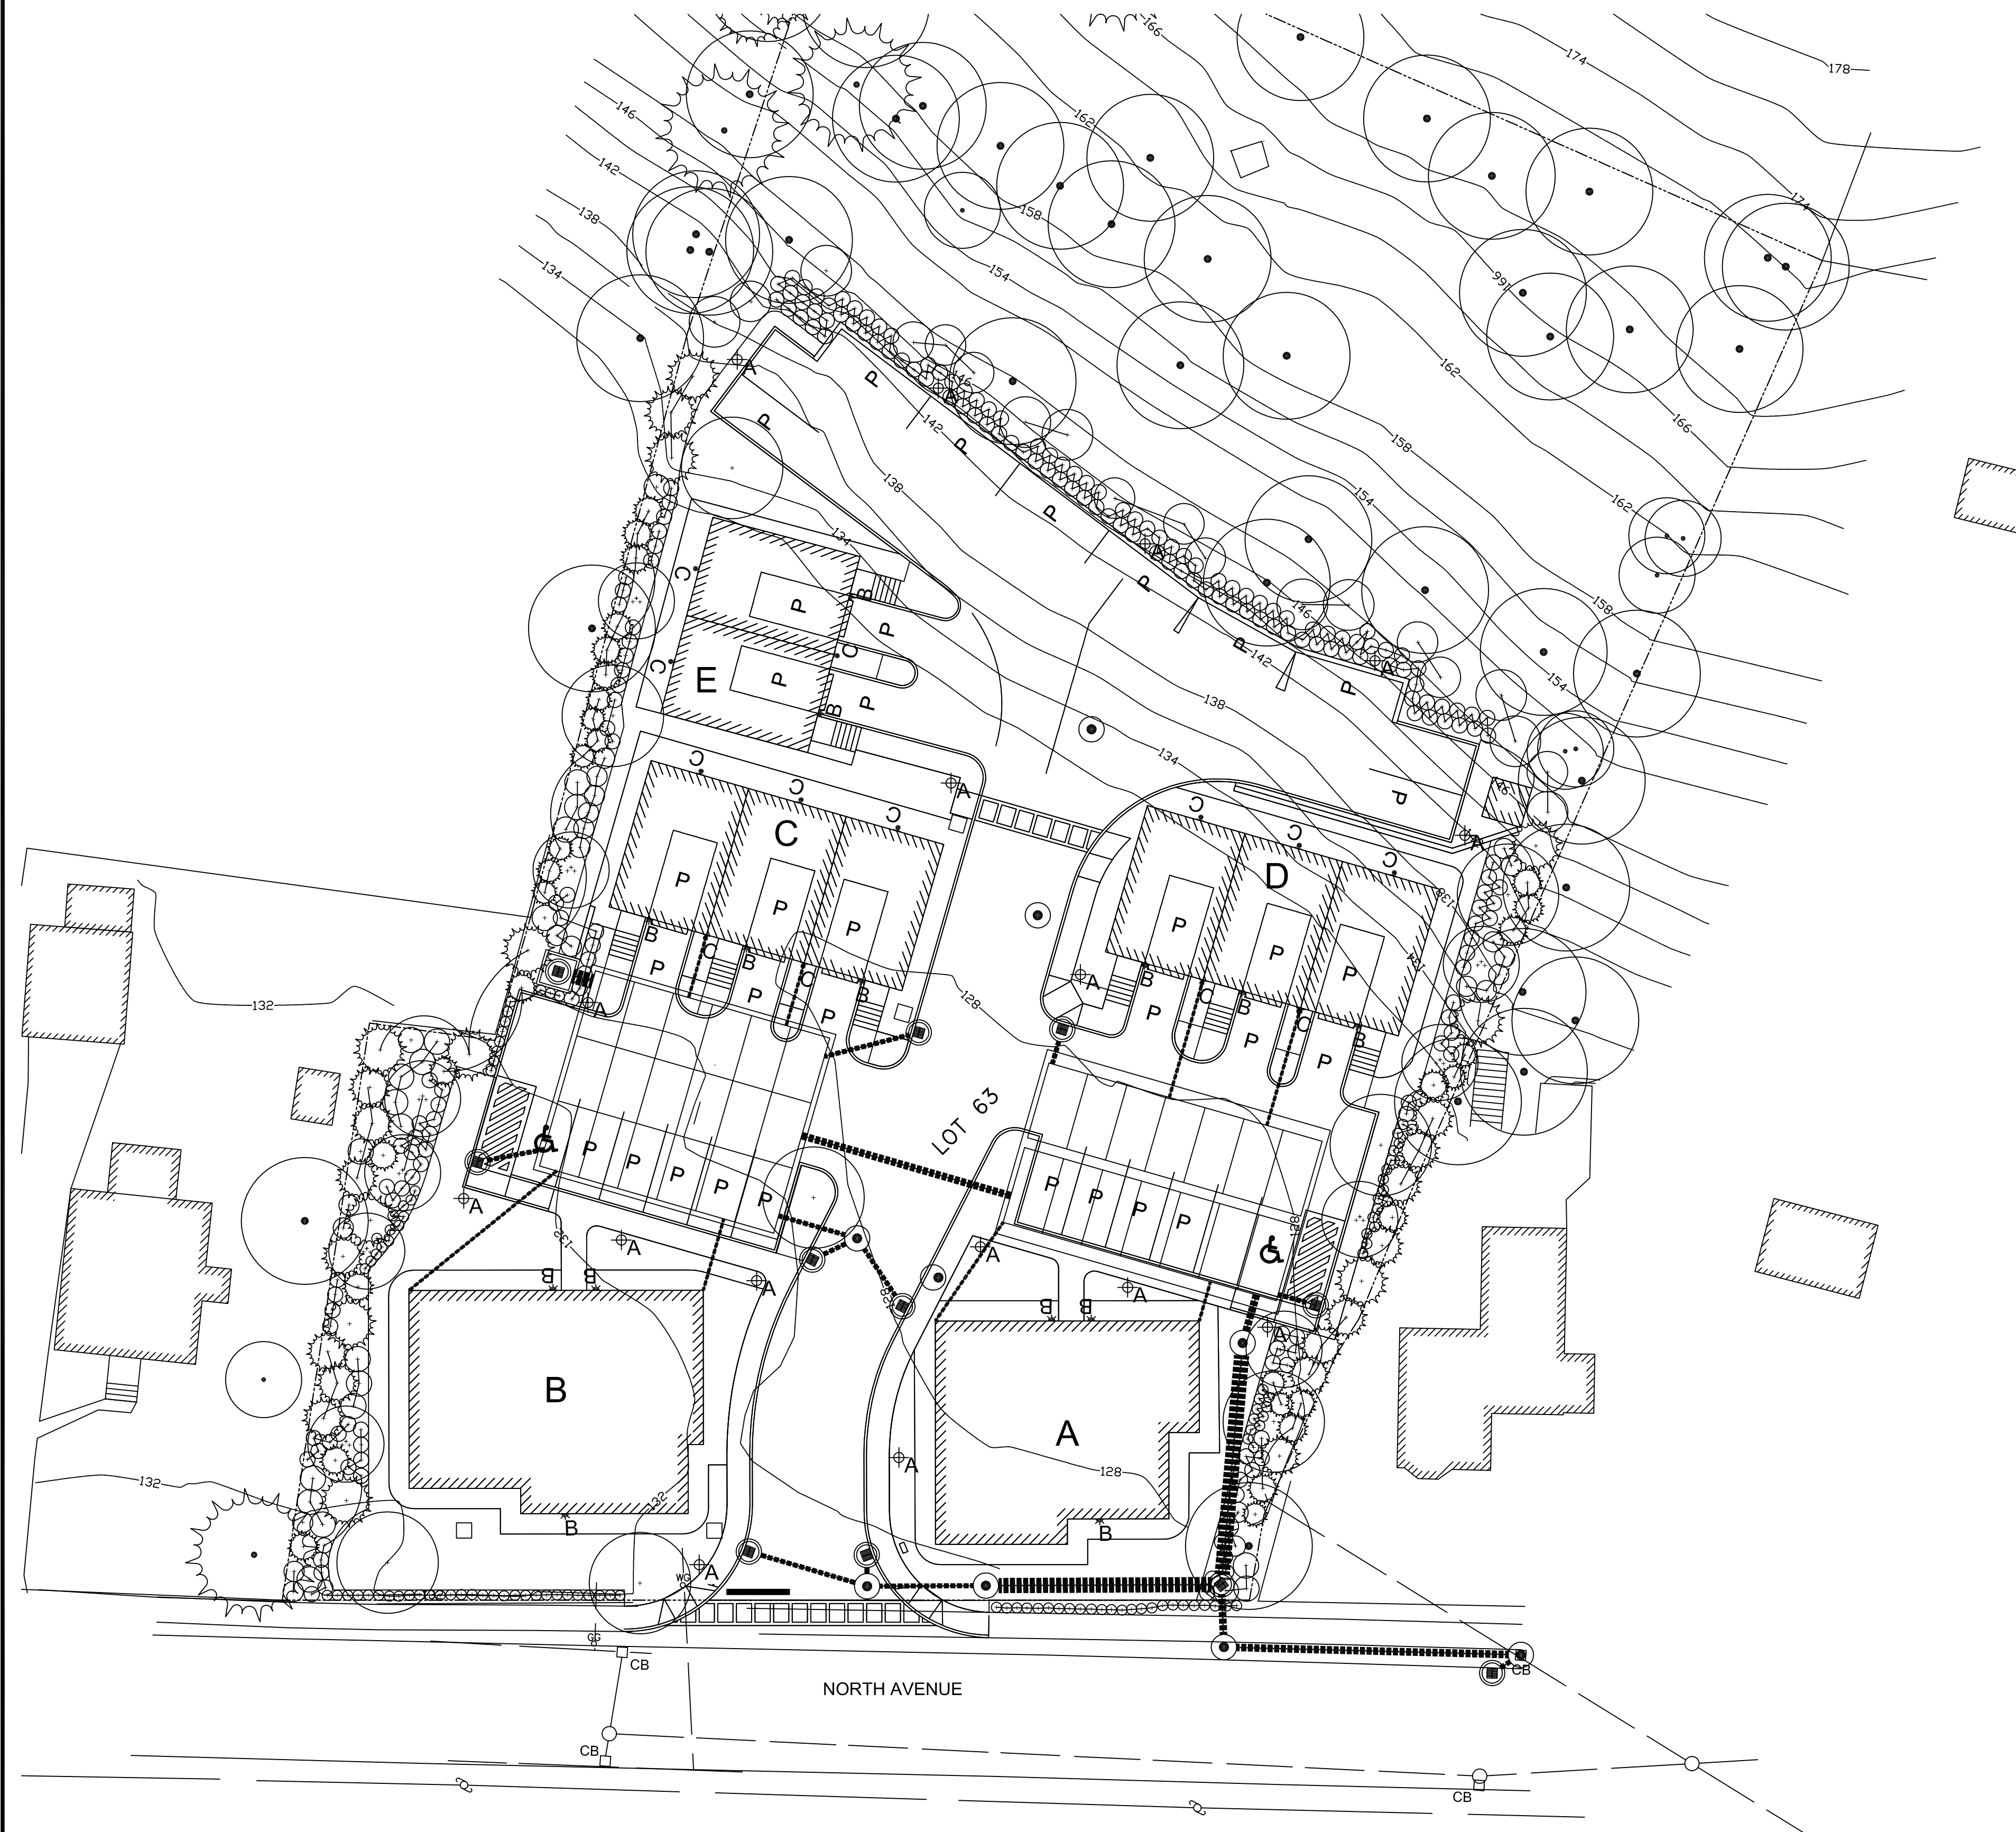

No.	Description	Date
5	ZBA SUBMISSION	11.14.16
4	ZBA SUBMISSION	10.17.16
3	ZBA SUBMISSION	09.23.16
2	ZBA SUBMISSION	07.25.16
1	ZBA SUBMISSION	12.09.15

DWG ISSUE & REVISION HISTORY

Stamp

Key Plan

Project Title:

**269 NORTH AVE
WESTON, MA**

Drawing Title:

**LANDSCAPE LIGHTING
PLAN**

Project No.: 2013-0008 Scale: 1"=20'

Drawn By: VA

Checked By: KC

Approved By: KC

Date: OCTOBER 1, 2015

Drawing No. **LL-1.0**