

(603) 437-1610

New England Boring Contractors

Fax: (603) 437-0034

P.O. Box 165

Derry, NH 03038

Boring # B-1

Project: Stony Brook LLC
Stony Brook Apartments

Project # 37471

Project Address: 104 Boston Post Road

City: Weston

State: MA Zip:

Date Start: 06/05/2017

Date End: 06/05/17

Location: See Plan

Casing: HW

Sampler:

140lbs

Sampler:

Size: 4"

S/S

Fall:30"

1-3/8 in. I.D.

Hammer: 300lbs

30 in.

GROUND WATER OBSERVATION

Date:	Depth:			Casing:			Stabilization Period
6/5/17	None Encountered						
DP	S./#	DEPTH	PEN	REC	BLOWS/6"	S/C	SAMPLE DESCRIPTION
-	S-1	0' - 1'6"	18"	14"	7-12-24		Dry, dense, dark brown FINE TO COARSE SAND, some fine gravel. Advanced roller bit to 2' and began coring.
-					100/3"		
-					<u>Coring Times</u>		
-					<u>Min Per Foot</u>	2'	
2'0"	C-1	2' - 7'	60"	60"	4		Competent, gray GRANITE, some fractures. Percent Recovery = 100%
-					3.5		
-					3.5		
-					5		
-	C-2	7' - 12'	60"	60"	4		Competent gray GRANITE, some fractures. Percent Recovery = 100%
-					5		
-					4		
-					5		
15'0"					4	12'	Bottom of Exploration = 12'
-					4		
-					4		
-					4		
20'0"							
-							
-							
-							
25'0"							
-							
-							
-							
30'0"							
-							

Drillers: Jerry Voight

Helper:

Inspector: James Wetbacher

Remarks: Set 2" monitoring well at 12' Diedrich D-90 used.

S/#: Sample

PEN: Penetration

REC: Recovery



S/C: Strata Change

BOSTON POST ROAD

(PUBLIC - VARIABLE WIDTH)


SIBLEY ROAD

(PUBLIC - VARIABLE WIDTH)

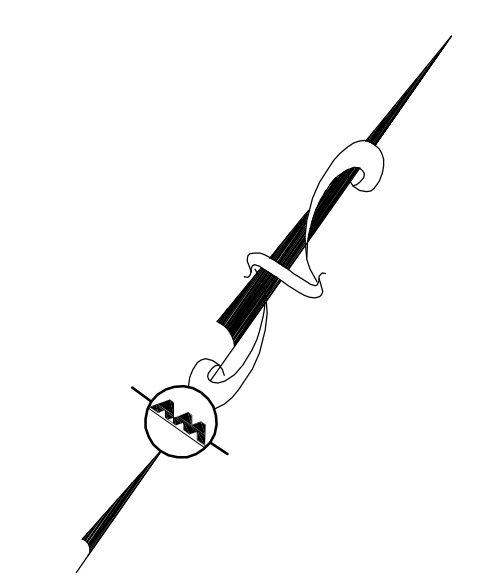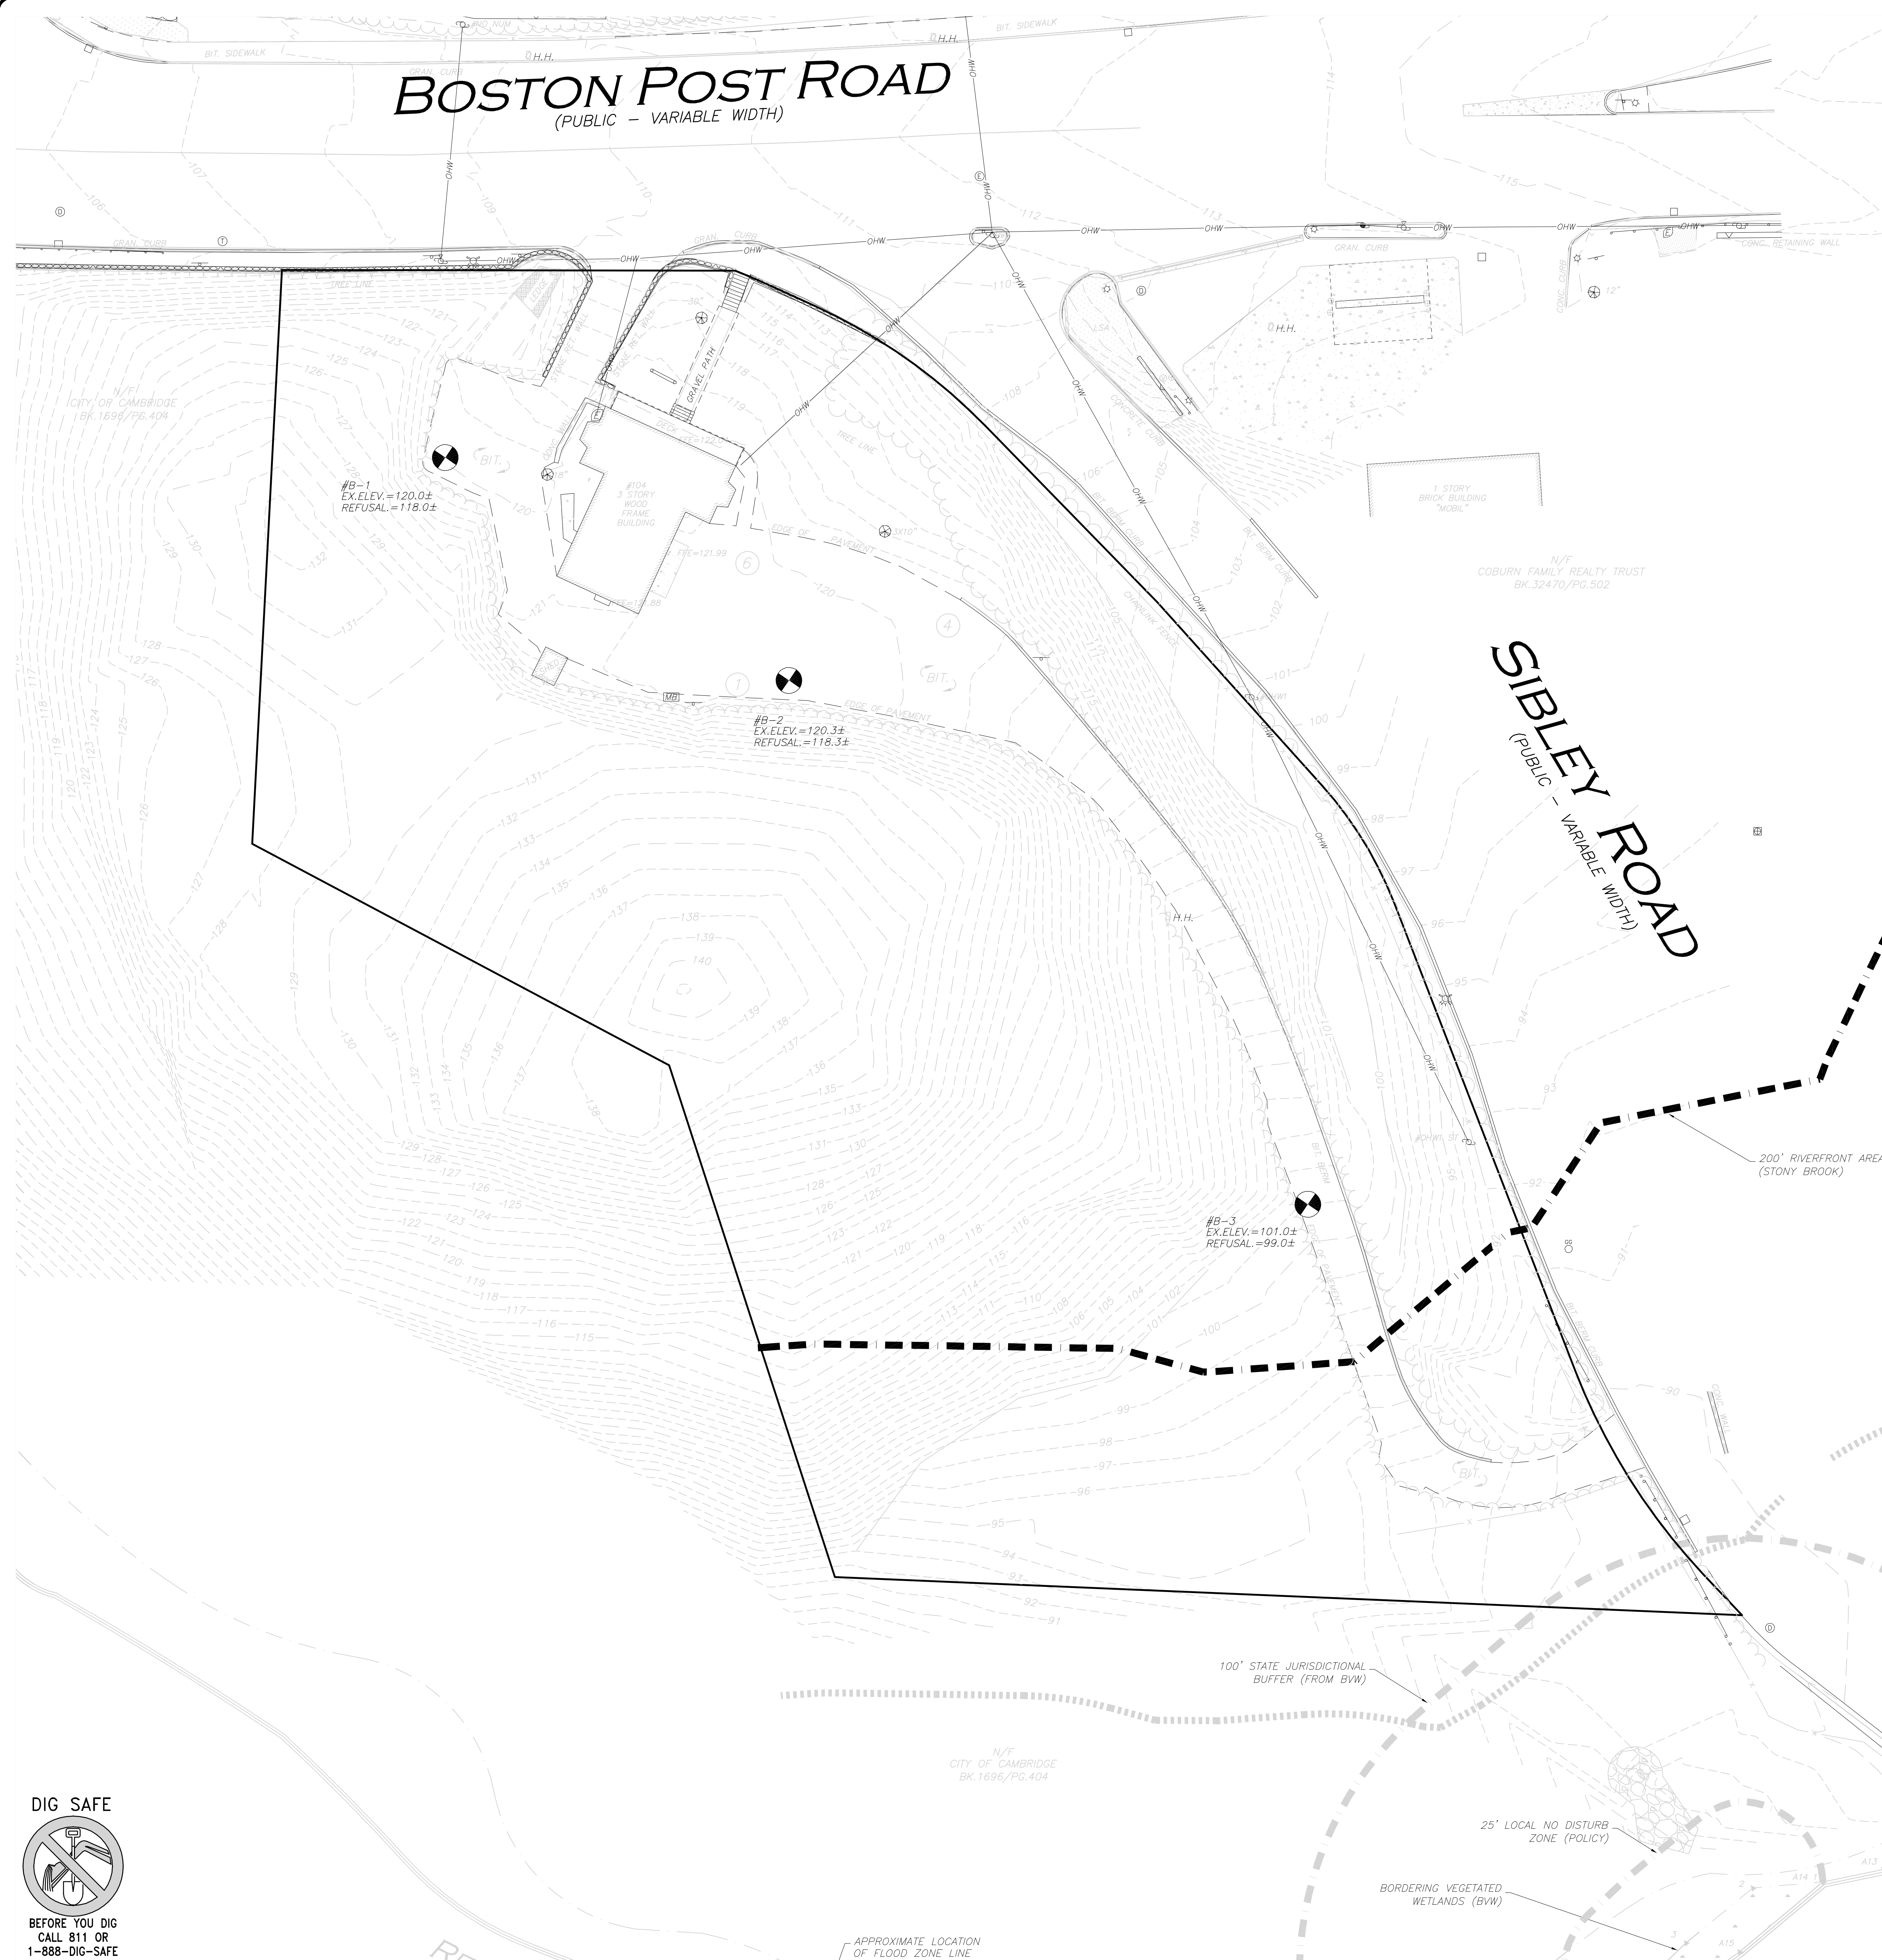

DIG SAFE

 BEFORE YOU DIG
 CALL 811 OR
 1-888-DIG-SAFE
 1-888-344-7233

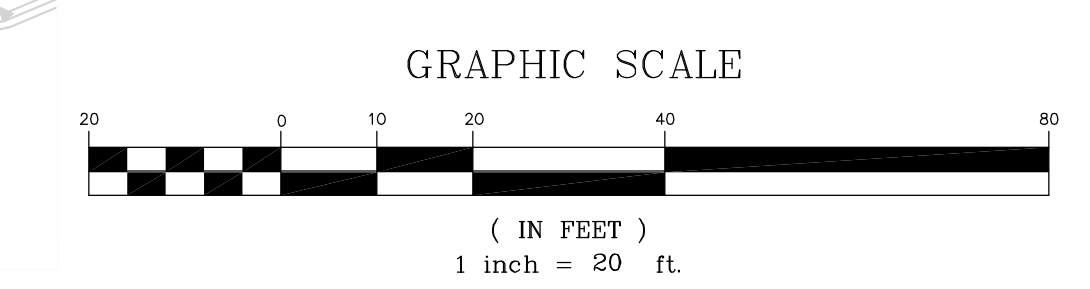

REV	DATE	DESCRIPTION

APPLICANT/OWNER:
 104 STONY BROOK, LLC
 PO BOX 158
 WABAN, MA 02468

PROJECT:
 STONY BROOK WESTON
 104 BOSTON POST ROAD
 WESTON, MA

PROJECT NO. 2275-01 DATE: 03-28-2017
 SCALE: 1"=20' DWG. NAME: C-2275-01
 DESIGNED BY: ND/DMR CHECKED BY: TJW

ALLEN & MAJOR ASSOCIATES, INC.
 civil & structural engineering • land surveying
 environmental consulting • landscape architecture
 www.allenmajor.com

100 COMMERCE WAY
 WOBURN MA 01801-8501
 TEL: (781) 935-6889
 FAX: (781) 935-2896

WOBURN, MA • LAKEVILLE, MA • MANCHESTER, NH

THIS DRAWING HAS BEEN PREPARED IN ELECTRONIC FORMAT. CLIENT/CUSTOMER'S REPRESENTATIVE OR CONSULTANT MAY BE PROVIDED COPIES OF DRAWINGS AND SPECIFICATIONS ON MAGNETIC MEDIA FOR HIS/HER INFORMATION AND USE FOR SPECIFIC APPLICATION TO THIS PROJECT. DUE TO THE POTENTIAL THAT THE MAGNETIC INFORMATION MAY BE MODIFIED UNINTENTIONALLY OR OTHERWISE, ALLEN & MAJOR ASSOCIATES, INC. MAY REMOVE ALL INDICATION OF THE DOCUMENT'S AUTHORSHIP ON THE MAGNETIC MEDIA. PRINTED REPRESENTATIONS OF THE DRAWINGS AND SPECIFICATIONS ISSUED SHALL BE THE ONLY RECORD COPIES OF ALLEN & MAJOR ASSOCIATES, INC.'S WORK PRODUCT.

DRAWING TITLE: BORING LOCATION PLAN SHEET No. B-1